


DAKVERDIEPING
SCHAAL 1/50

APP. 3.1
BRUTO OPP. 146.37 M²
NETTO OPP. 128.68 M²

APP. 3.2
BRUTO OPP. 145.29 M²
NETTO OPP. 127.60 M²

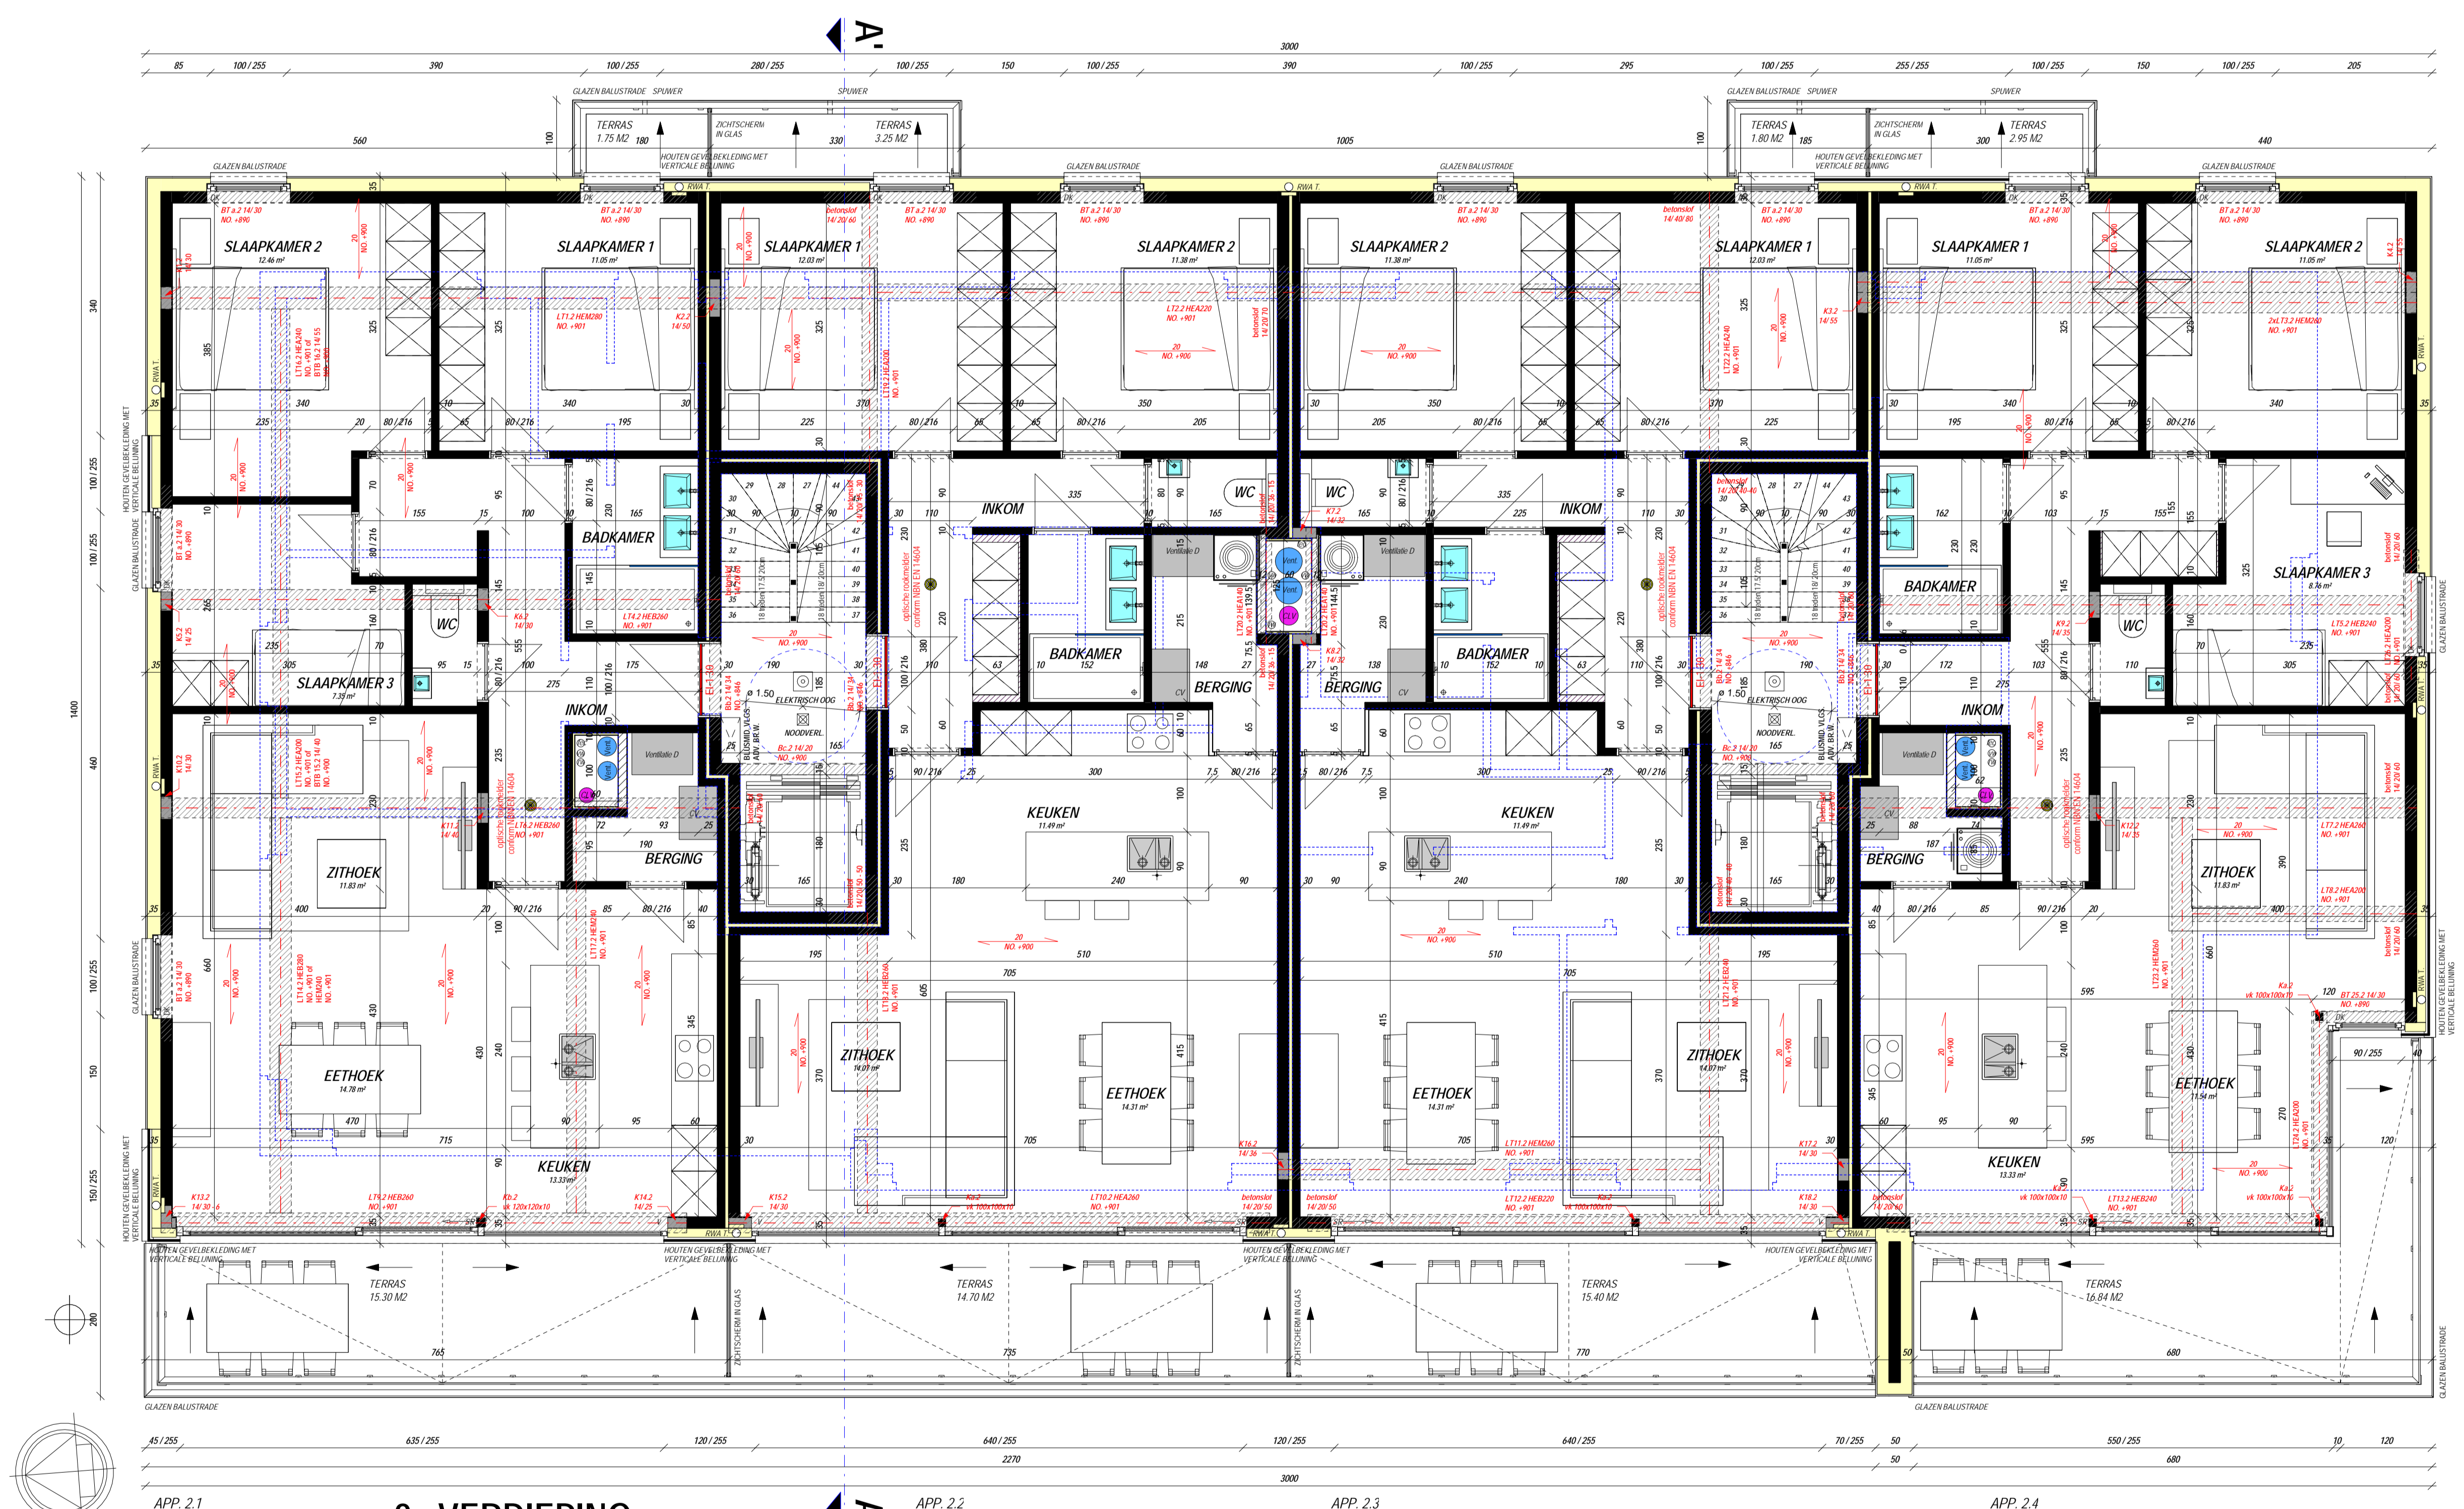

2e VERDIEPING
SCHAAL 1/50

APP. 2.1
BRUTO OPP. 105.14 M²
NETTO OPP. 93.18 M²

APP. 2.2
BRUTO OPP. 92.04 M²
NETTO OPP. 82.20 M²

APP. 2.3
BRUTO OPP. 92.04 M²
NETTO OPP. 82.20 M²

APP. 2.4
BRUTO OPP. 101.90 M²
NETTO OPP. 89.94 M²











